

153980 N

153940 N

153900 N


153860 N

333480 E

333520 E

333560 E

333600 E

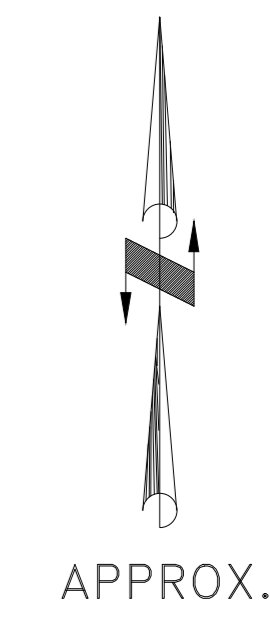

APPROX.

Rev	Date	By	Ch	Description

Title
 E G CARTER
 WEST ROAD
 LYMPHAM

Project
 GENERAL ARRANGEMENT OF
 ROAD AND EXTERNAL LEVELS

BARNABY ASSOCIATES
 Consulting Engineers
 The Corner House Station Road
 Cheddar Somerset BS27 3AE
 Telephone 01934 741 111
 Facsimile 01934 741 046

Rev	Date	By	Ch	Description

Scale: 1:200 @ A0	Date: Nov 2017
Drawn: DN	Checked: []
Project no. 170201	Drawing no. 100
	Revision P1