


NOTE THE PROPERTY OF THIS DRAWING AND DESIGN IS VESTED IN KEY TRANSPORT CONSULTANTS LIMITED AND MUST NOT BE COPIED OR REPRODUCED IN ANY WAY WITHOUT THEIR WRITTEN CONSENT
CAD FILE NAME : F:\DATA\Jobs\0861 West Road - Lympsham\AutoCAD\0861-007.dwg

CURRENT SITE ACCESS LOCATION IN ACCORDANCE WITH BARNABY ASSOCIATES DRAWING 170201-100-P1



RECOMMENDED RELOCATION OF ACCESS TO SATISFY VISIBILITY REQUIREMENTS

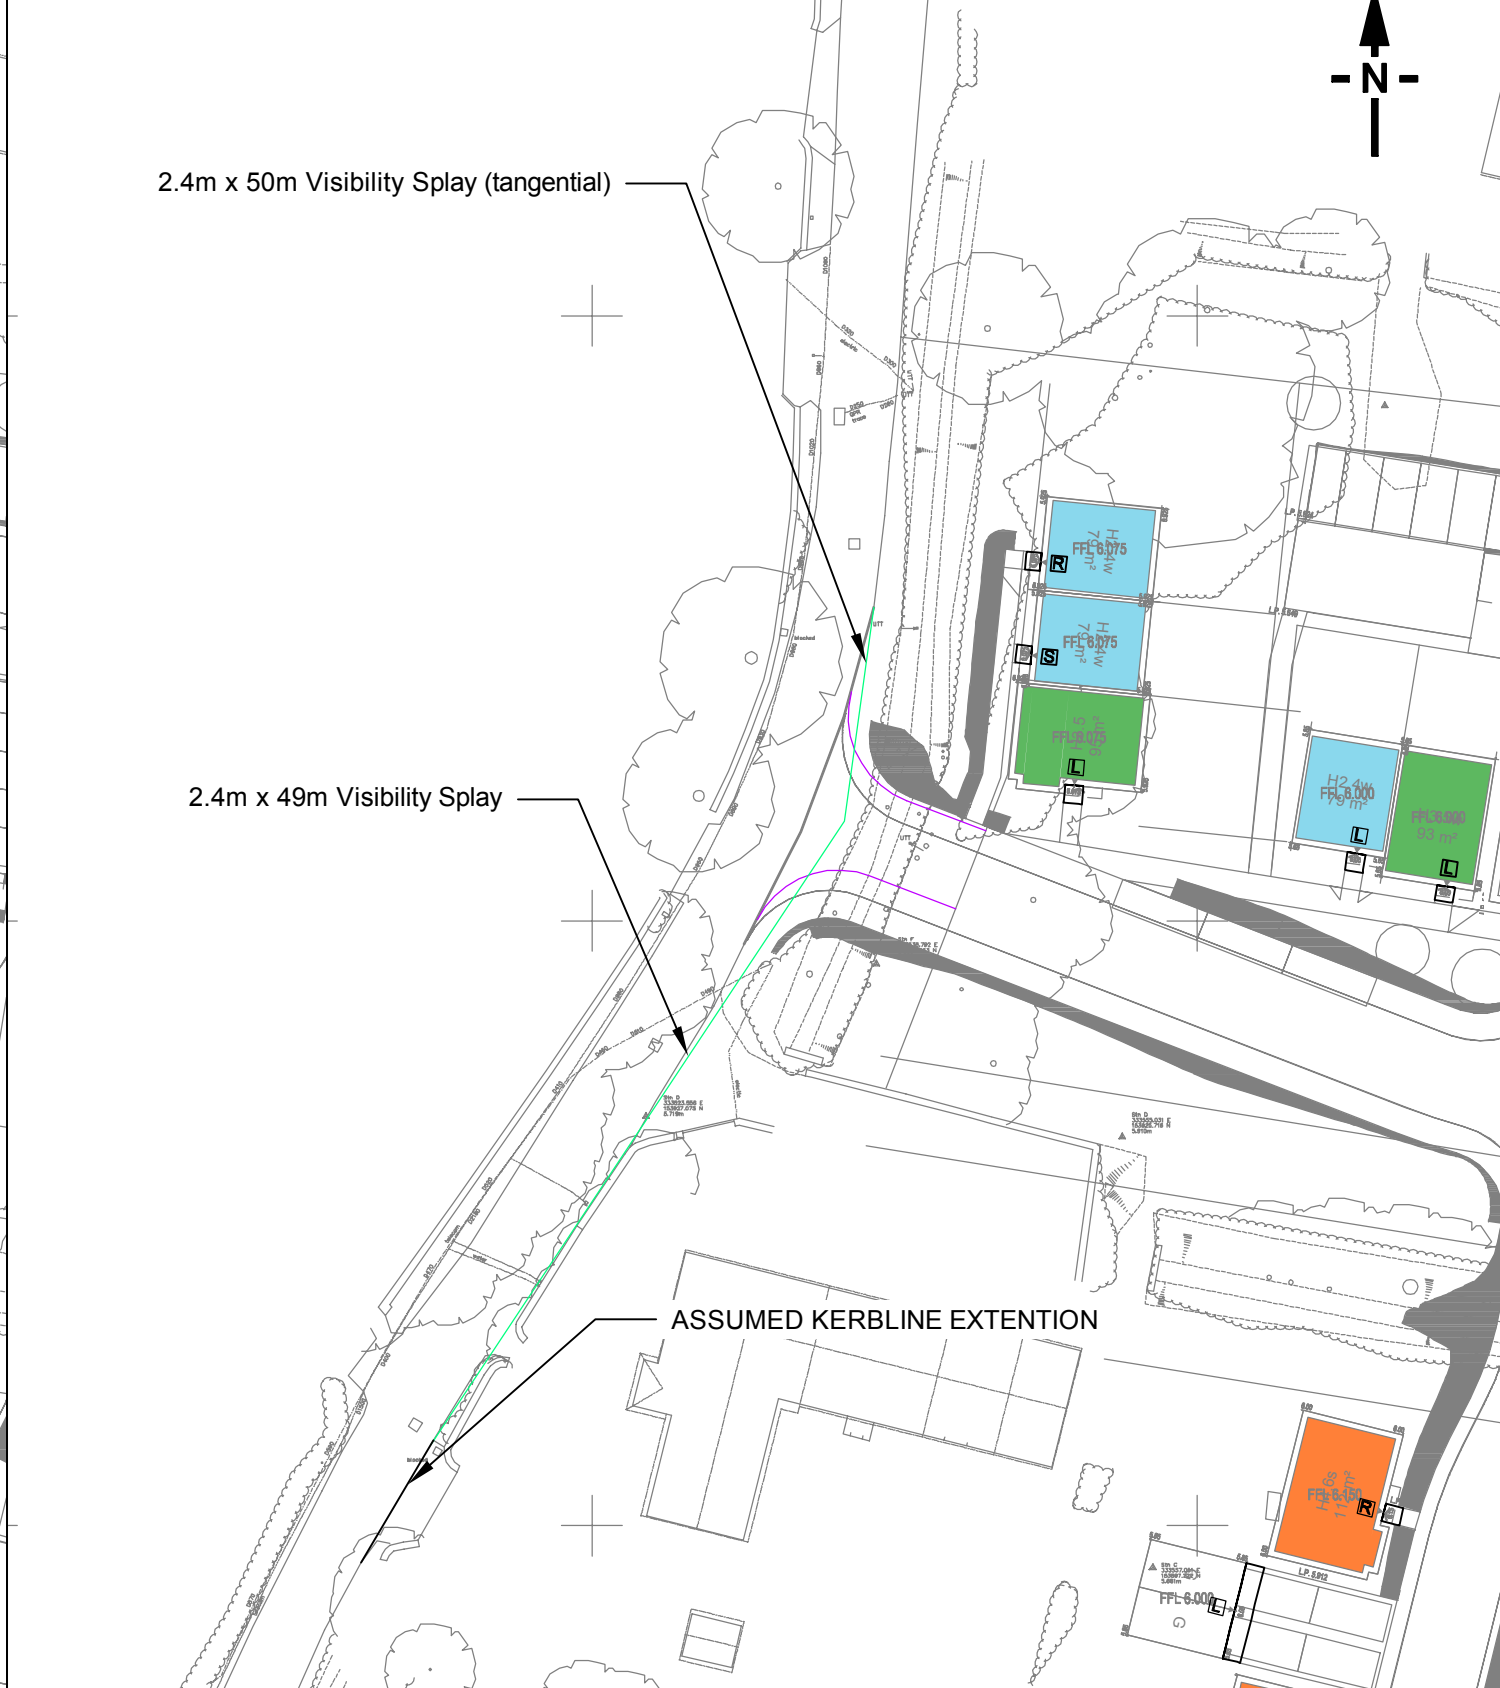


REV	DR	CH	PA	DATE

WEST ROAD, LYMPHAM

VISIBILITY REQUIREMENTS ON WEST ROAD

DRAWN BY	CHECKED BY	PASSED BY	DATE	SCALES @ A3 SIZE	ISSUE STATUS
CDS	MJ	SPM	1/2018	1:500	PRELIMINARY

E G CARTER & CO LTD



KEY TRANSPORT CONSULTANTS LTD
26 BERKELEY SQUARE
BRISTOL
BS8 1HP
Tel : 0117 920 9430
E-mail : info@key-transport.com

DRAWING NUMBER	REV.
0861-007	